
## homes-abroad

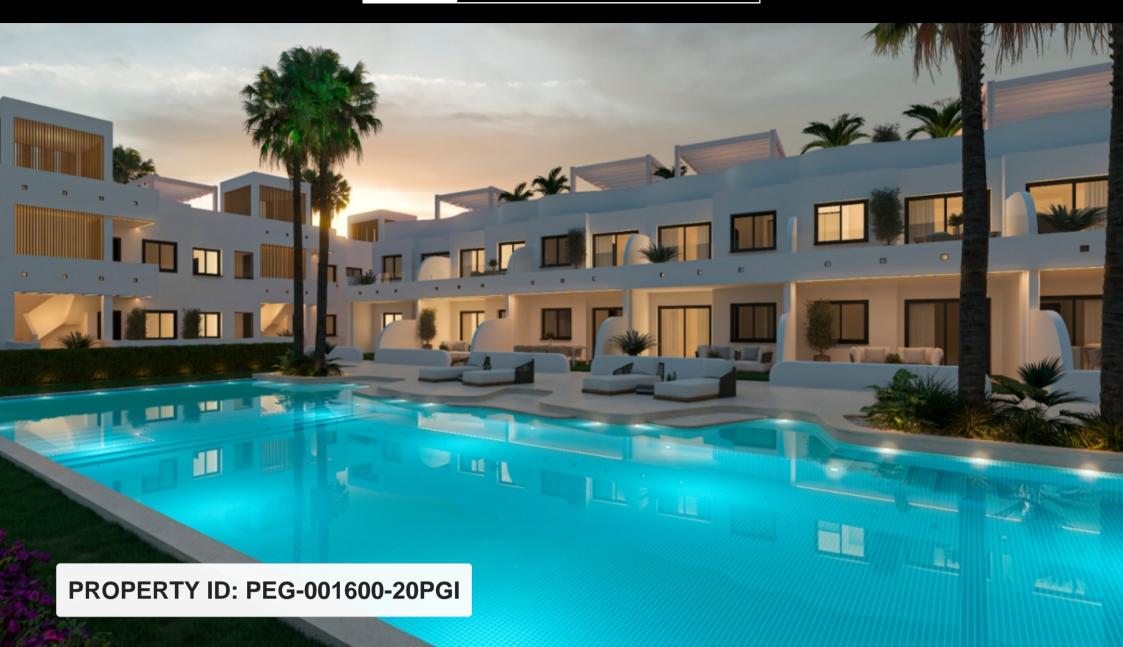












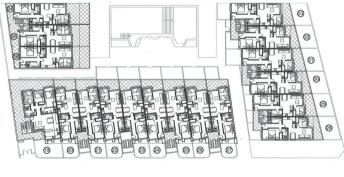

PLANTA BAJA Escala 1/200

## Apartment for sale in Murla €121,000

New built apartment with 2 bedrooms located in a development with community garden and swimming pool in the Jalon valley (Murla). The apartment is on the first floor and is distributed in 2 bedrooms with built in wardrobes, 2 complete bathrooms, one of the en suite, a fully finished kitchen with an extractor fan, an oven and a hob, a living-dining...

